


Drawing Name: O:\2012\2012180\Task 200\201218000 - Proposed Option A - North NEOMED Drive Crossing Only.dwg  
 April 18, 2013 7:49 AM - mthomas

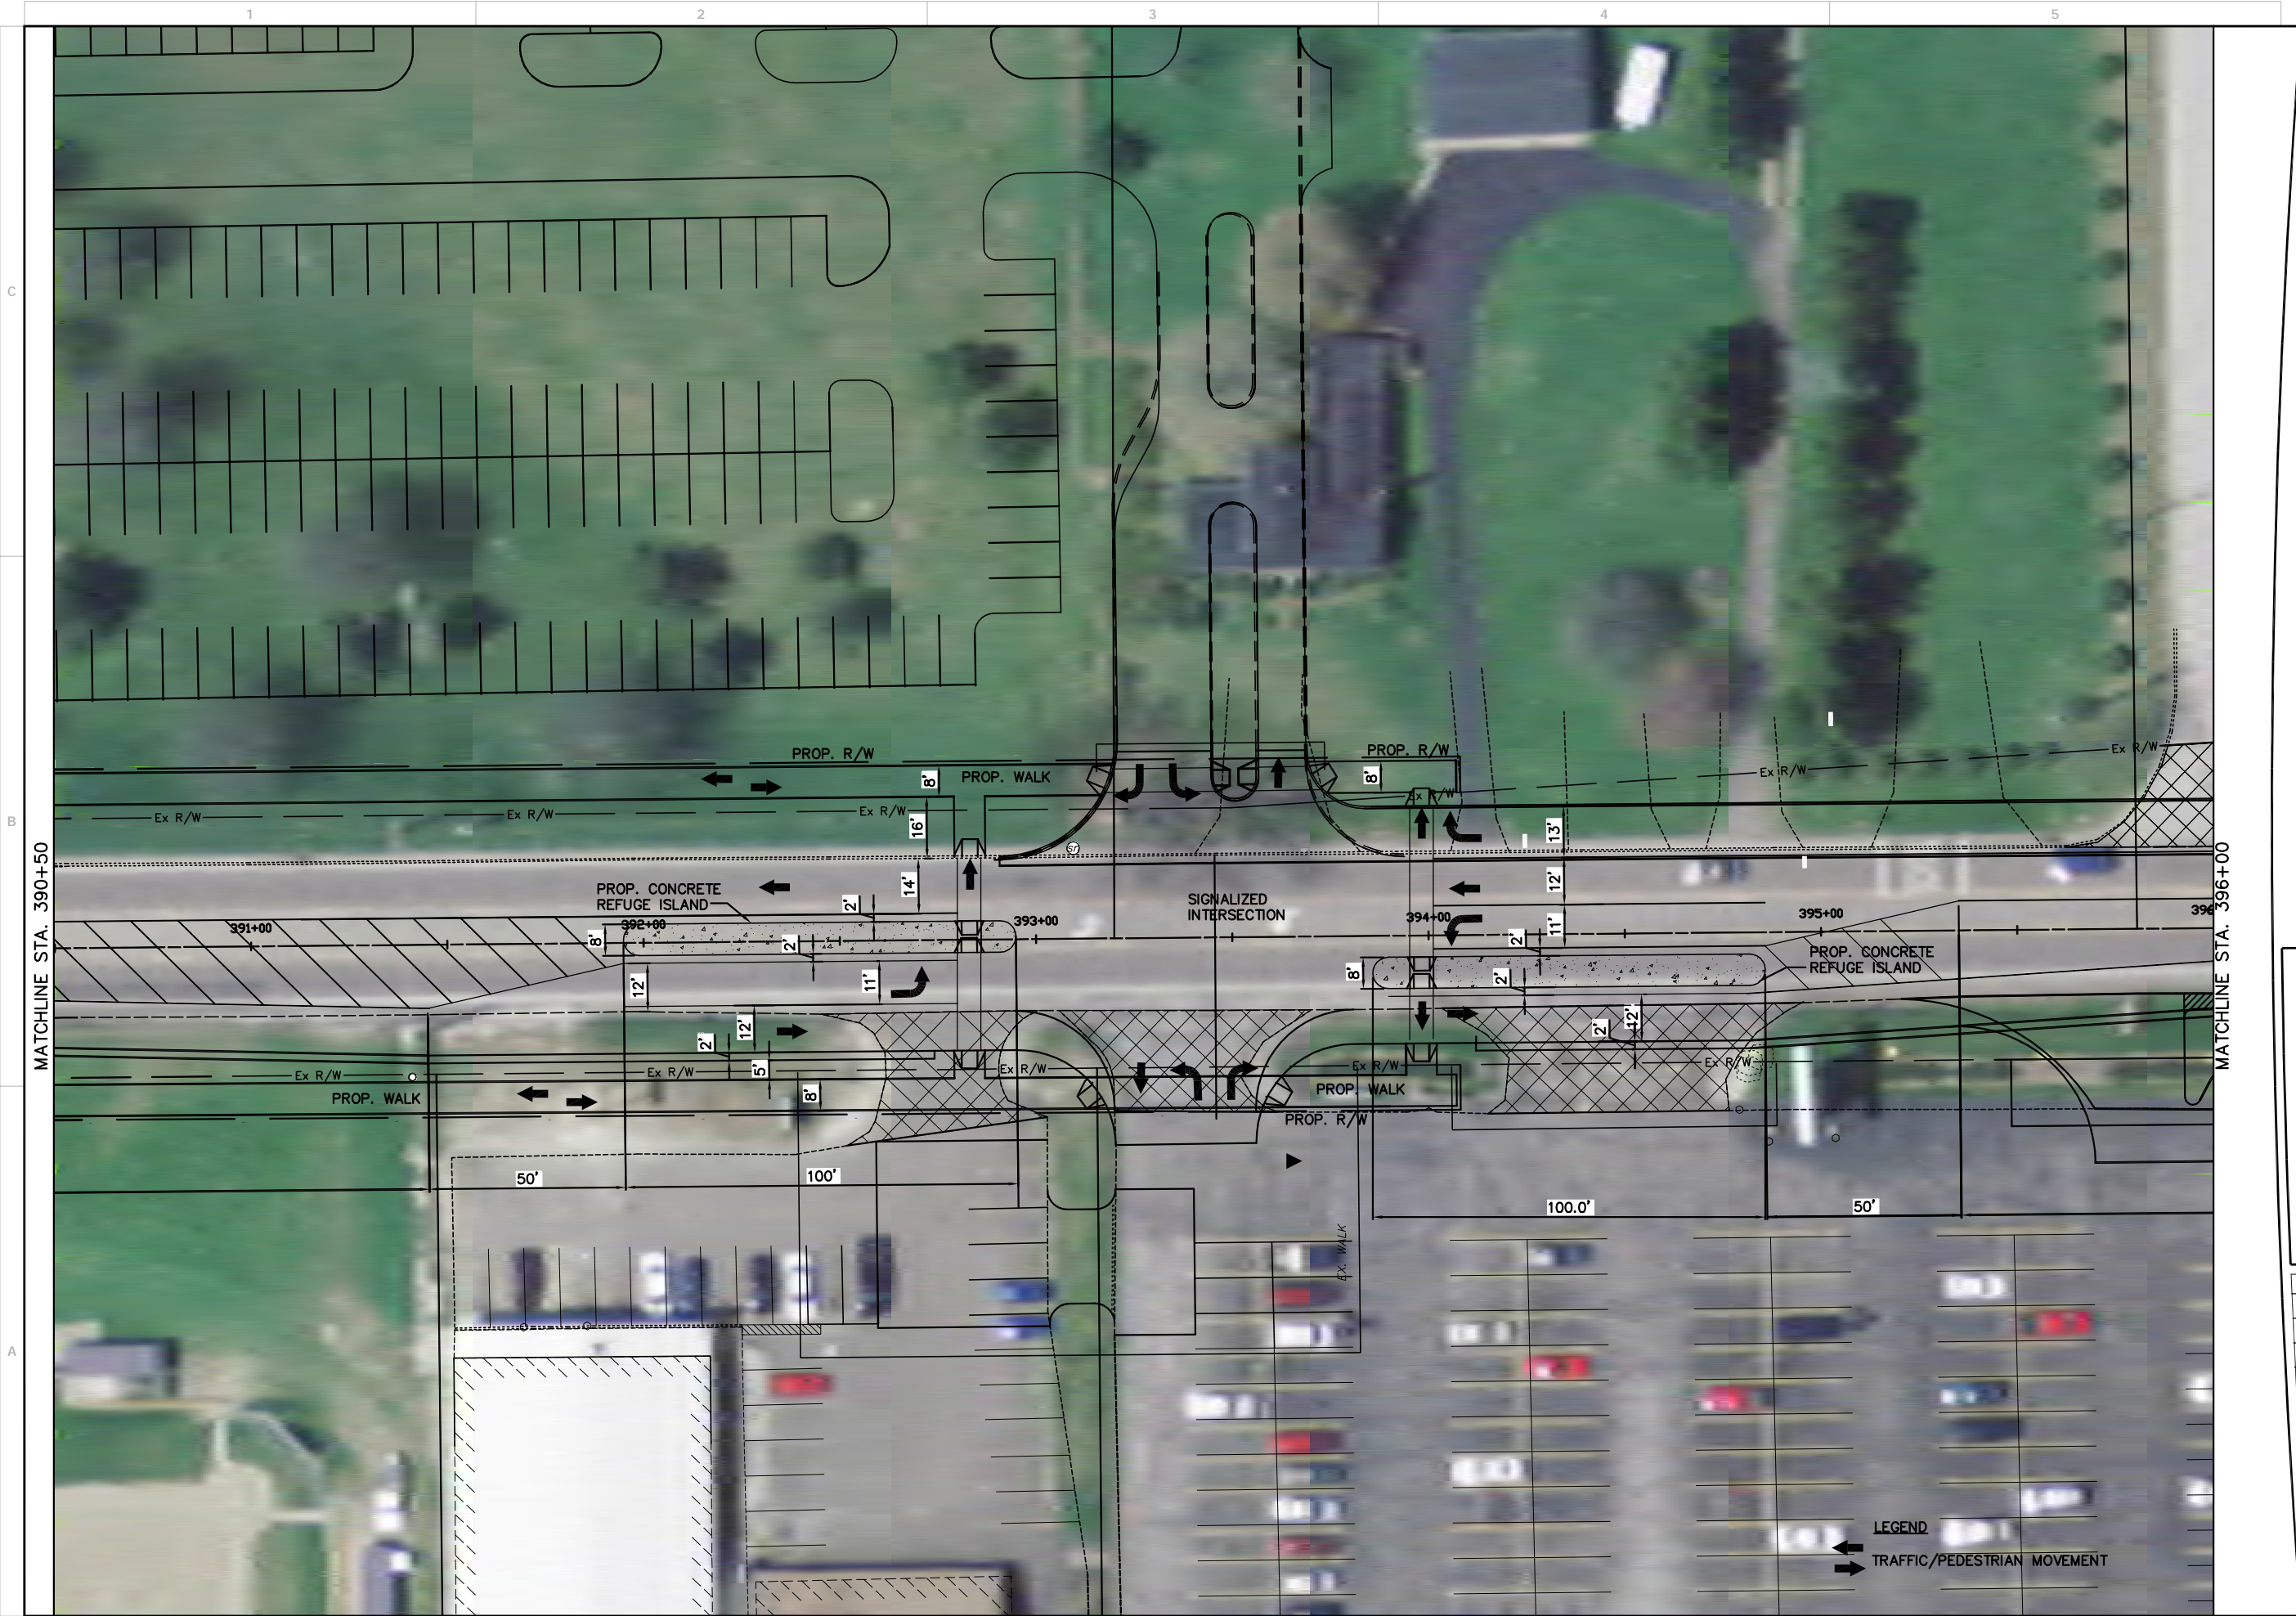

**NEOMED  
 PEDESTRIAN CROSSING WITH  
 REFUGE ISLANDS - OPTION A**

ISSUED FOR:	
PERMIT	-
BID	-
CONSTRUCTION	-
RECORD	-

JOB NO.  
**2012180.00**



Drawing Name: O:\2012\2012180\Task 200\201218000 - Proposed Option A - North NEOMED Drive Crossing Only.dwg  
 April 18, 2013 7:50 AM - mthomas




**NEOMED  
 PEDESTRIAN CROSSING WITH  
 REFUGE ISLANDS - OPTION A**

ISSUED FOR:	
PERMIT	-
BID	-
CONSTRUCTION	-
RECORD	-

JOB NO.  
**2012180.00**

**LEGEND**  
 TRAFFIC/PEDESTRIAN MOVEMENT



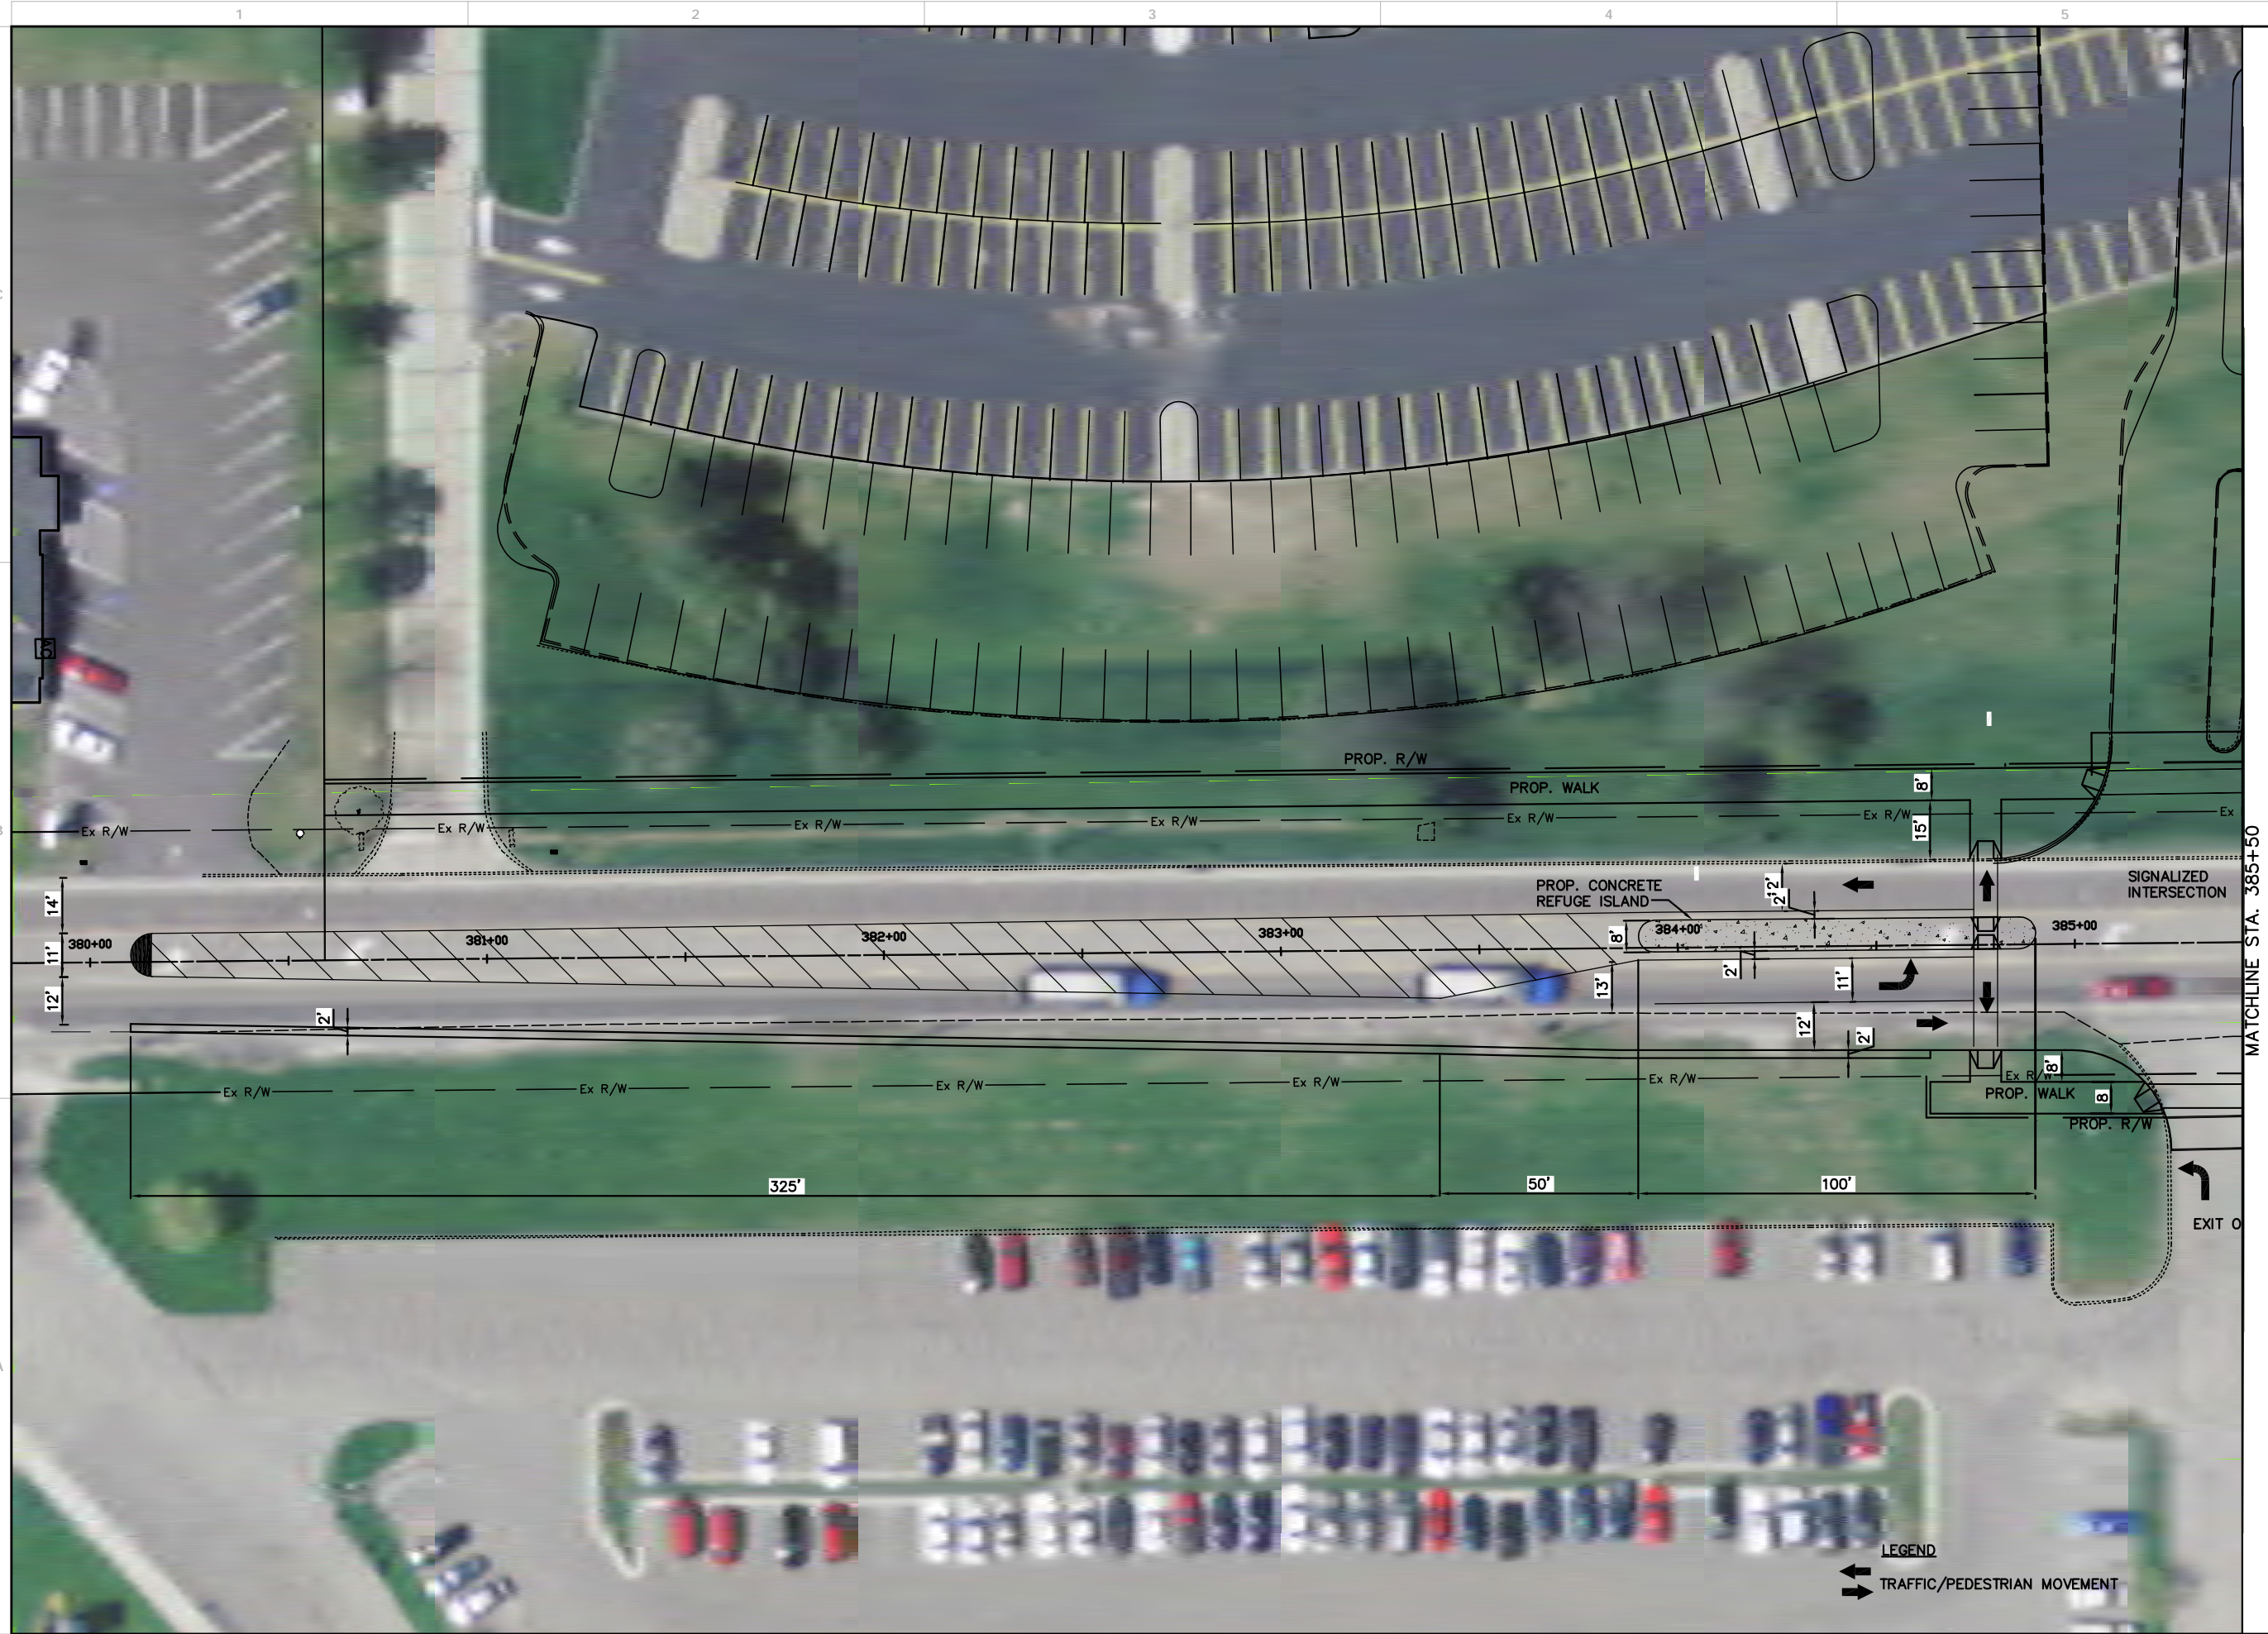

**NEOMED  
 PEDESTRIAN CROSSING WITH  
 REFUGE ISLANDS - OPTION A**

ISSUED FOR:

PERMIT	-
BID	-
CONSTRUCTION	-
RECORD	-

JOB NO.  
**2012180.00**

**LEGEND**  
 TRAFFIC/PEDESTRIAN MOVEMENT